



CITY OF WINTER SPRINGS

For Immediate Release:

Thursday August 3, 2023

For Media Inquiries:

Public Communications Officer

407-327-5955

mreeser@winterspringsfl.org

City of Winter Springs creek debris removal project to begin August 8, 2023

WINTER SPRINGS, Fla.- Starting Tuesday, August 8, 2023, crews contracted with the City of Winter Springs will begin large-scale debris removal from several waterways.

Thanks to a grant from the Natural Resources Conservation Services (NRCS), Looks Great Services of Columbia, Mississippi, will begin the essential task of clearing debris from five separate creeks to restore functionality and improve the smooth flow of stormwater throughout the City.

Under the terms of the grant, the NRCS will contribute up to 75% of the project's total cost, with the City covering the remaining 25%.

The project will start with work along Gee Creek, followed by Bear, Howell, No Name, and Sheoah Creeks, and is expected to take several weeks to complete.

Maps of the project areas can be found [here](#).

####


City of Winter Springs
1126 East State Road 434
Winter Springs, Florida 32708
www.winterspringsfl.org

LEGEND

- Debris Removal Targets
- Photograph Locations
- Debris Removal Areas



SCALE: 1" = 600'
0 600

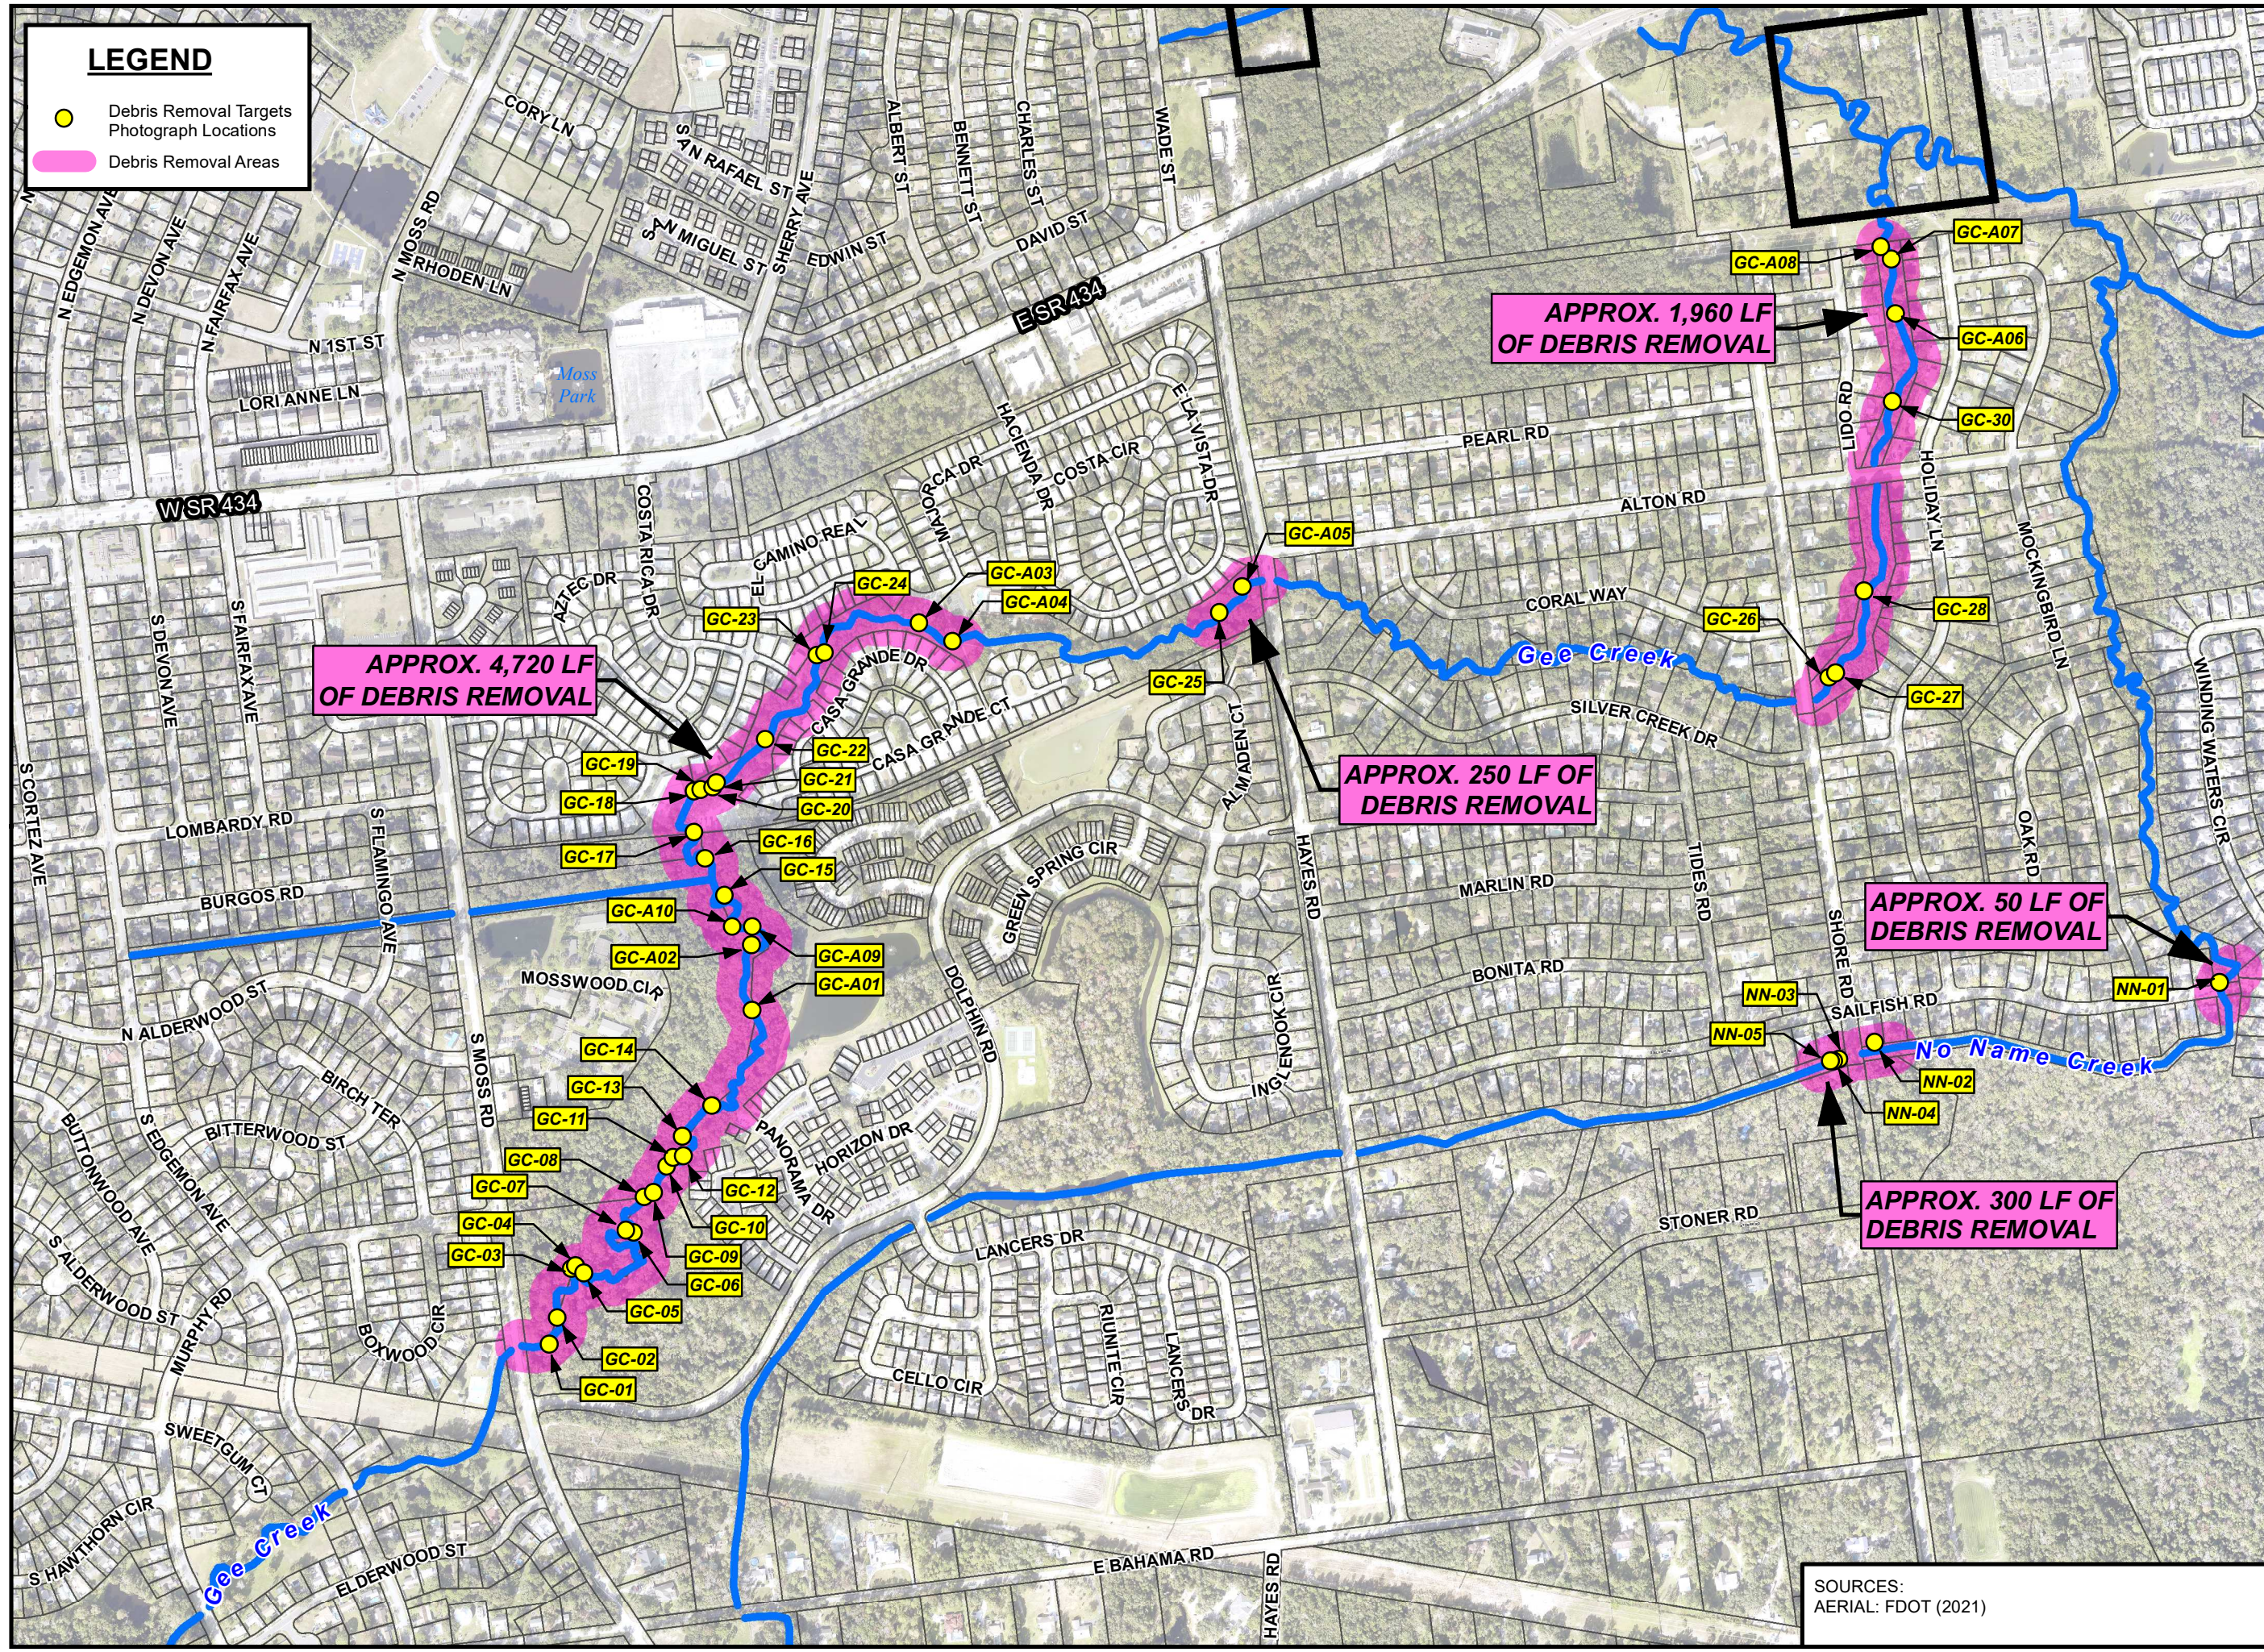

**DEBRIS REMOVAL
(GEE CREEK AND NO NAME CREEK)
WINTER SPRINGS, FLORIDA**




Pegasus
ENGINEERING
301 WEST STATE ROAD 434, SUITE 309
WINTER SPRINGS, FL 32708
TEL: 407-992-9160 • FAX: 407-358-5155
WEB: WWW.PEGASUSENGINEERING.NET

JOB NO.: WSC-22005
DATE: 4/10/2023

**FIGURE
2**

SOURCES:
AERIAL: FDOT (2021)

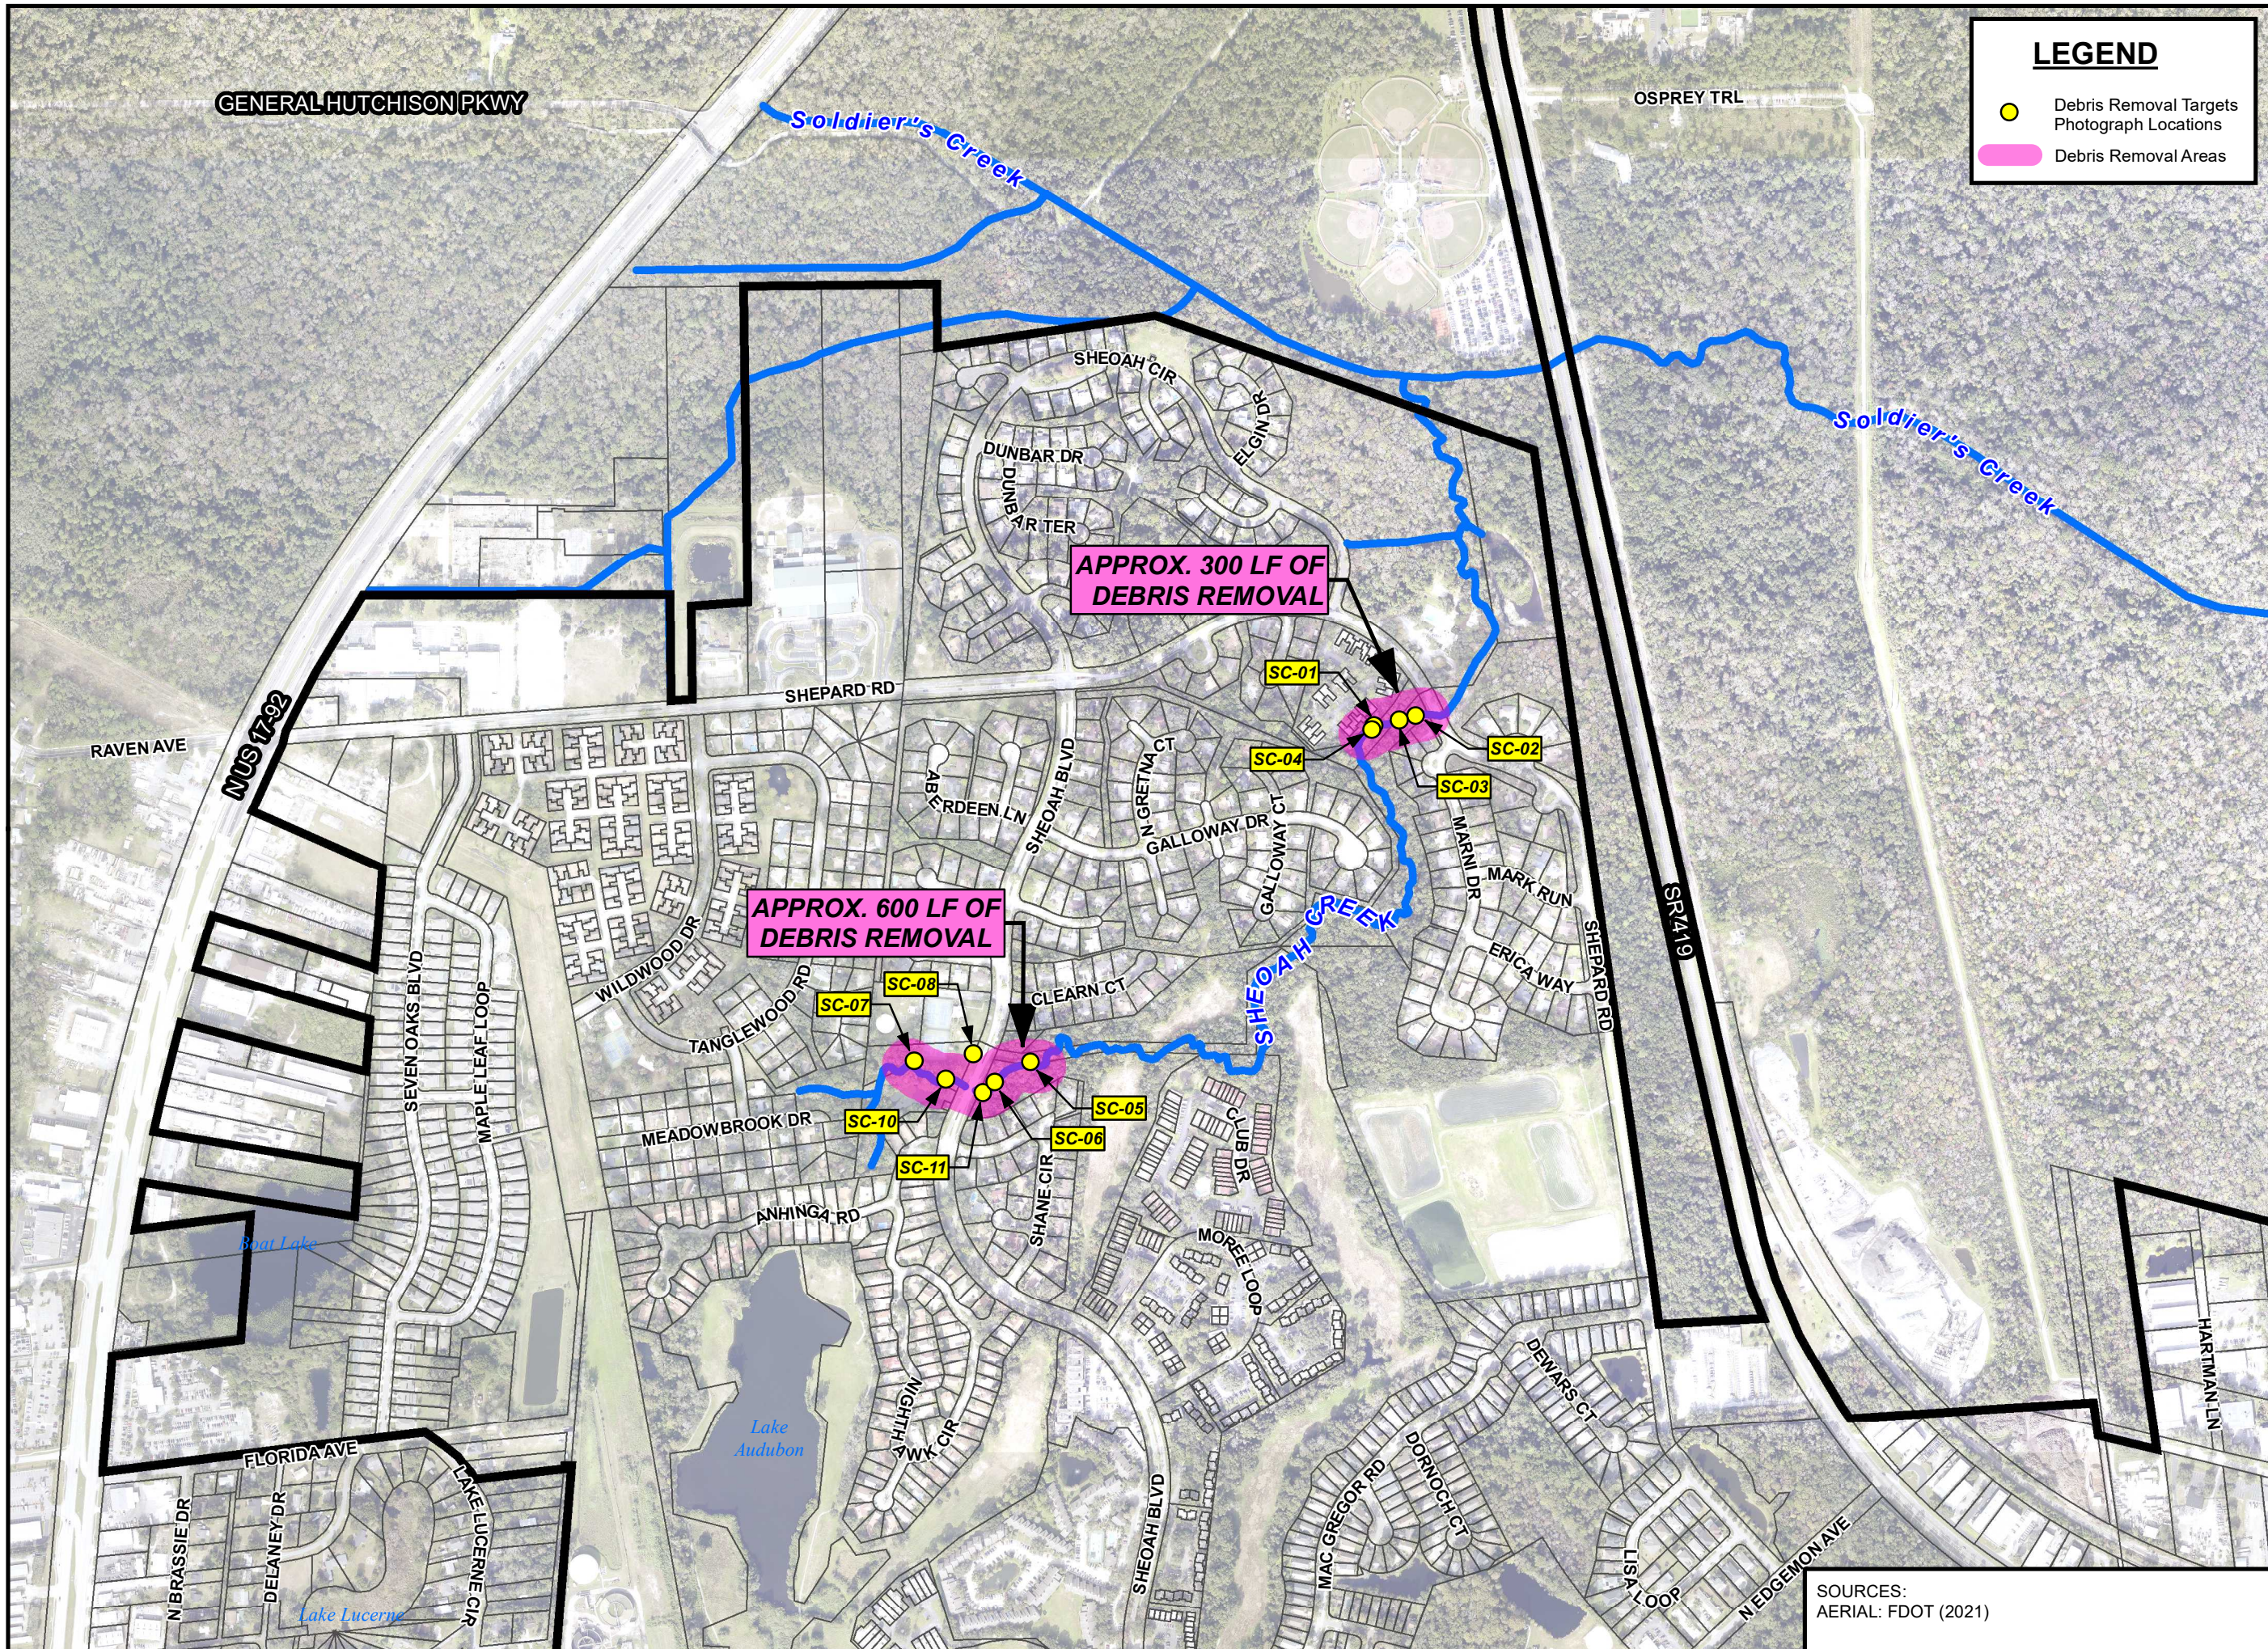

LEGEND

- Debris Removal Targets
- Photograph Locations
- Debris Removal Areas

SCALE: 1" = 600'

DEBRIS REMOVAL
(SHEOAH CREEK)
 WINTER SPRINGS, FLORIDA




Pegasus
 ENGINEERING
 301 WEST STATE ROAD 434, SUITE 309
 WINTER SPRINGS, FL 32708
 TEL: 407-992-9160 • FAX: 407-358-5155
 WEB: WWW.PEGASUSENGINEERING.NET

JOB NO.: WSC-22005
 DATE: 4/10/2023

FIGURE
3

SOURCES:
 AERIAL: FDOT (2021)

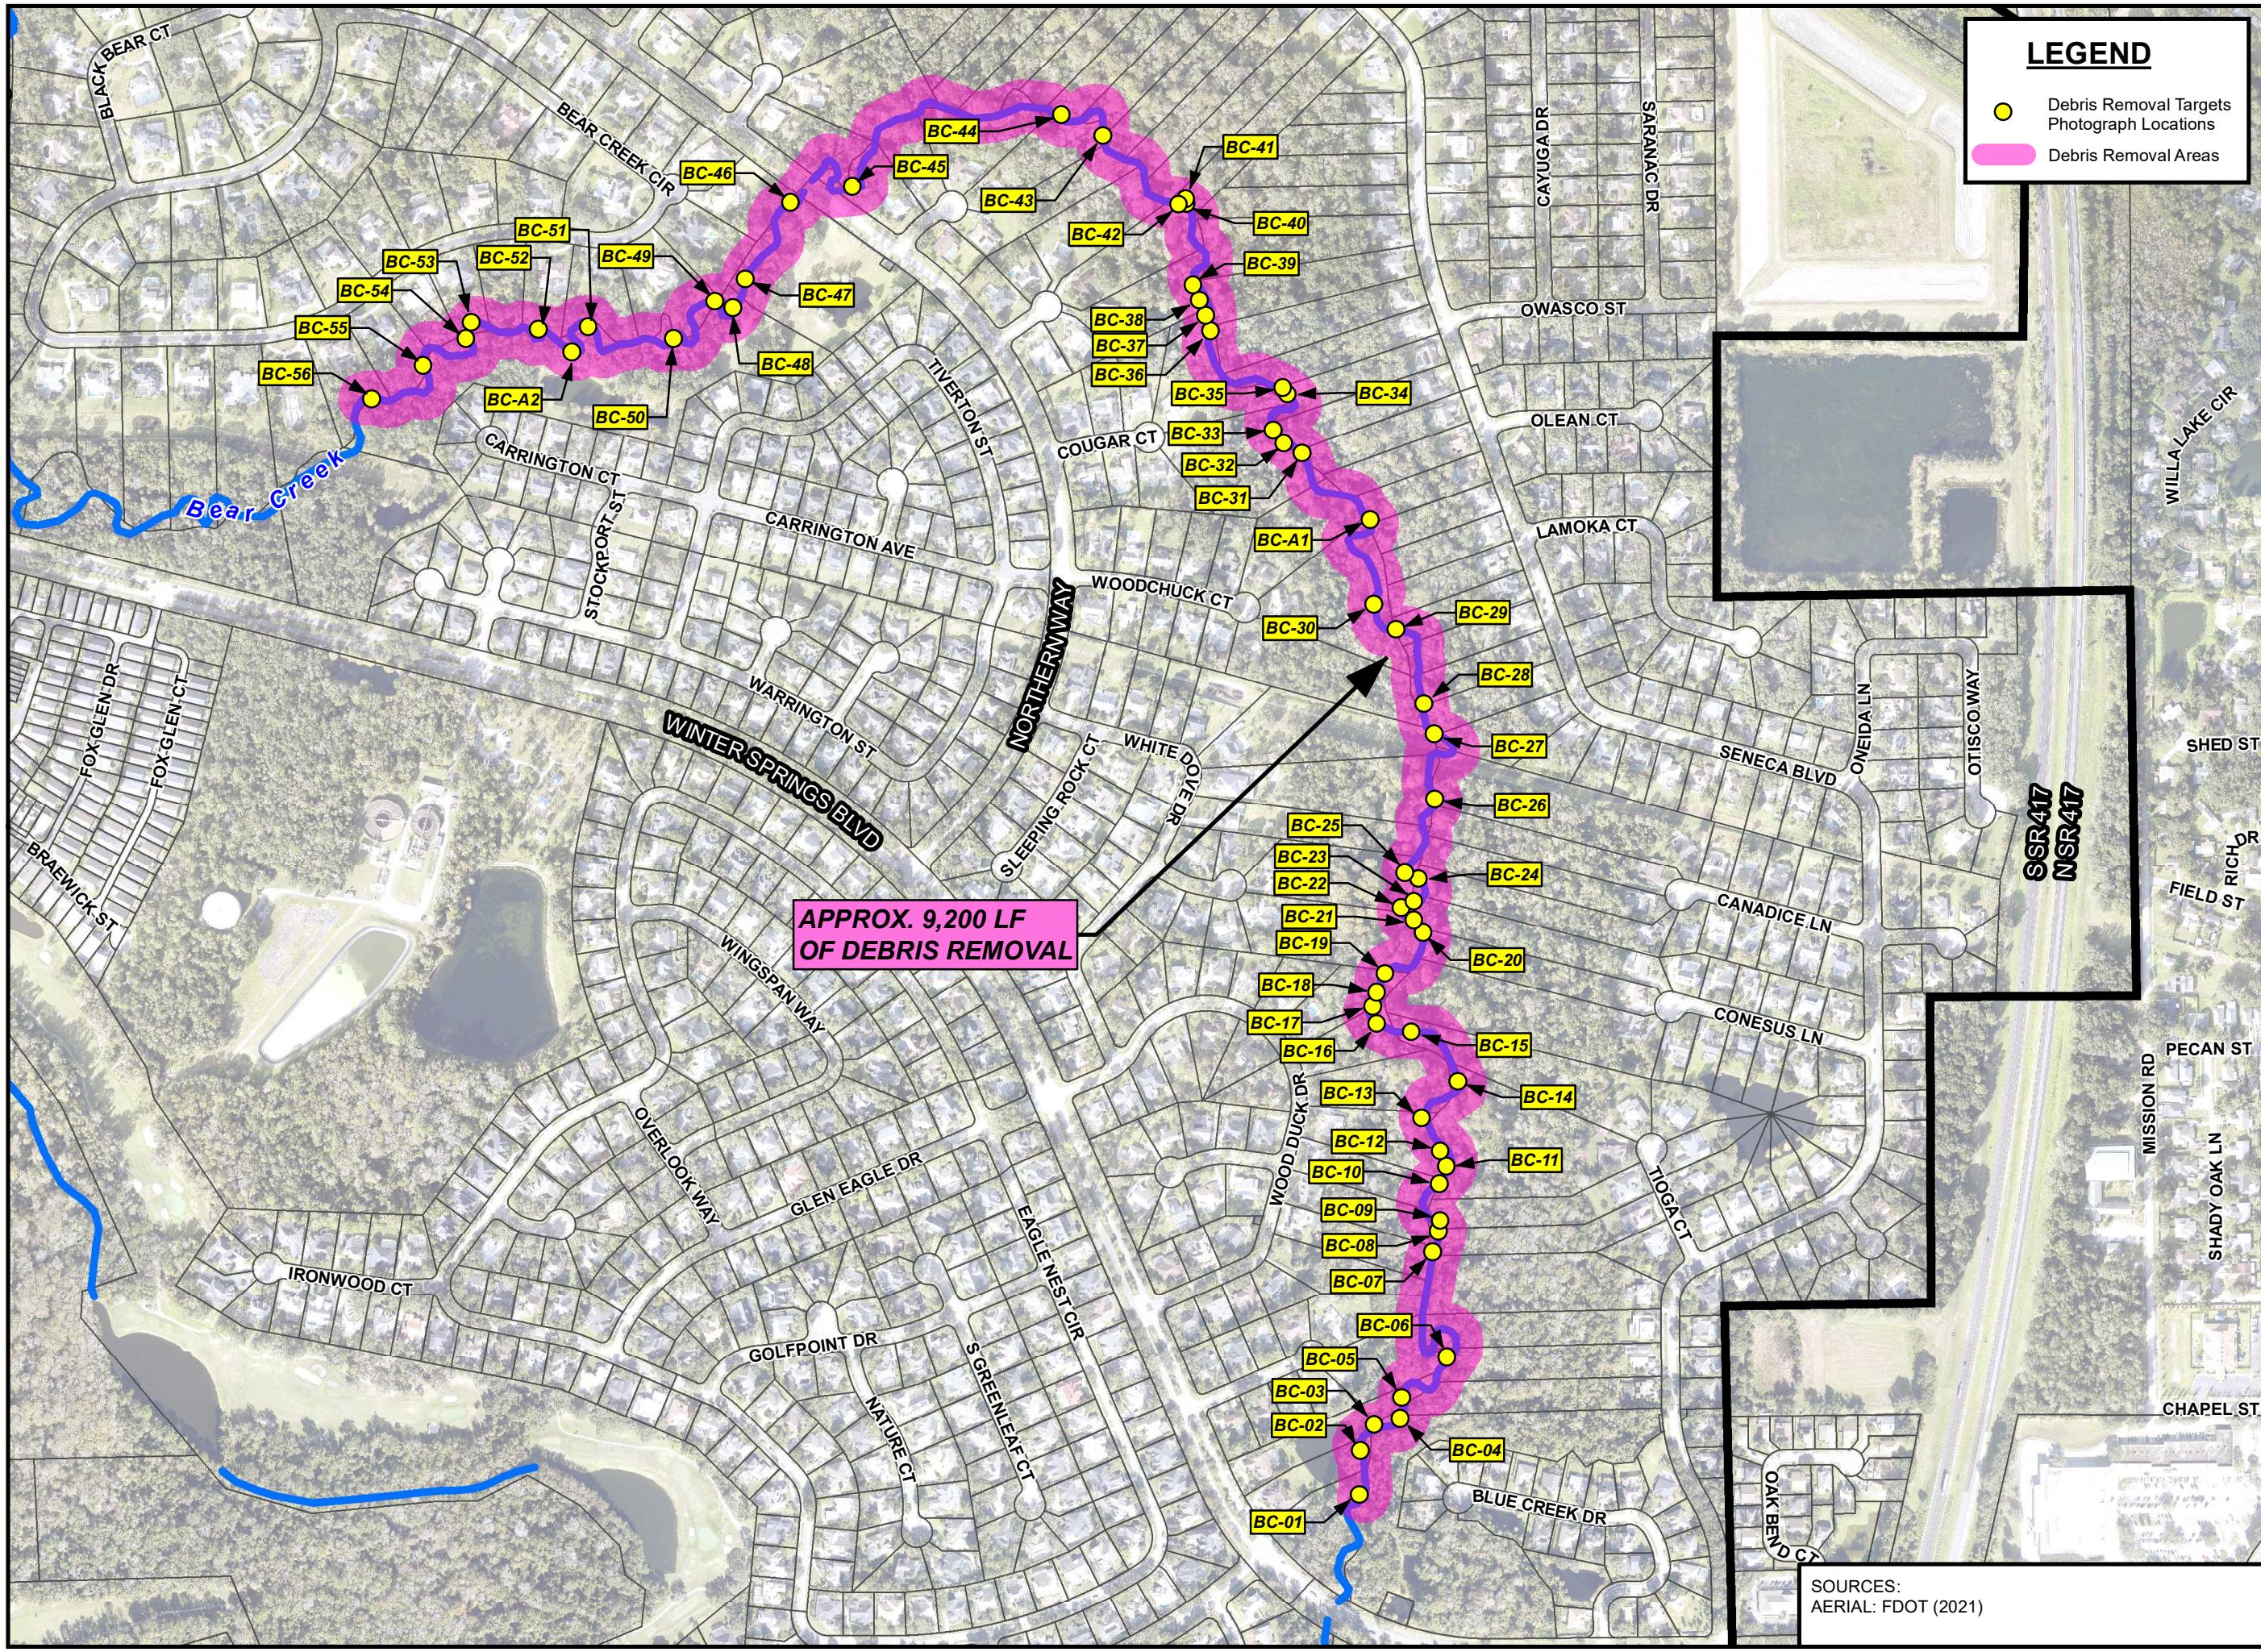

LEGEND

- Debris Removal Targets Photograph Locations
- Debris Removal Areas

SCALE: 1" = 500'

0 500

**DEBRIS REMOVAL
(BEAR CREEK)**
WINTER SPRINGS, FLORIDA




Pegasus
ENGINEERING

301 WEST STATE ROAD 434, SUITE 309
WINTER SPRINGS, FL 32708
TEL: 407-992-9160 • FAX: 407-358-5155
WEB: WWW.PEGASUSENGINEERING.NET

JOB NO.: WSC-22005
DATE: 4/10/2023

FIGURE
1

SOURCES:
AERIAL: FDOT (2021)

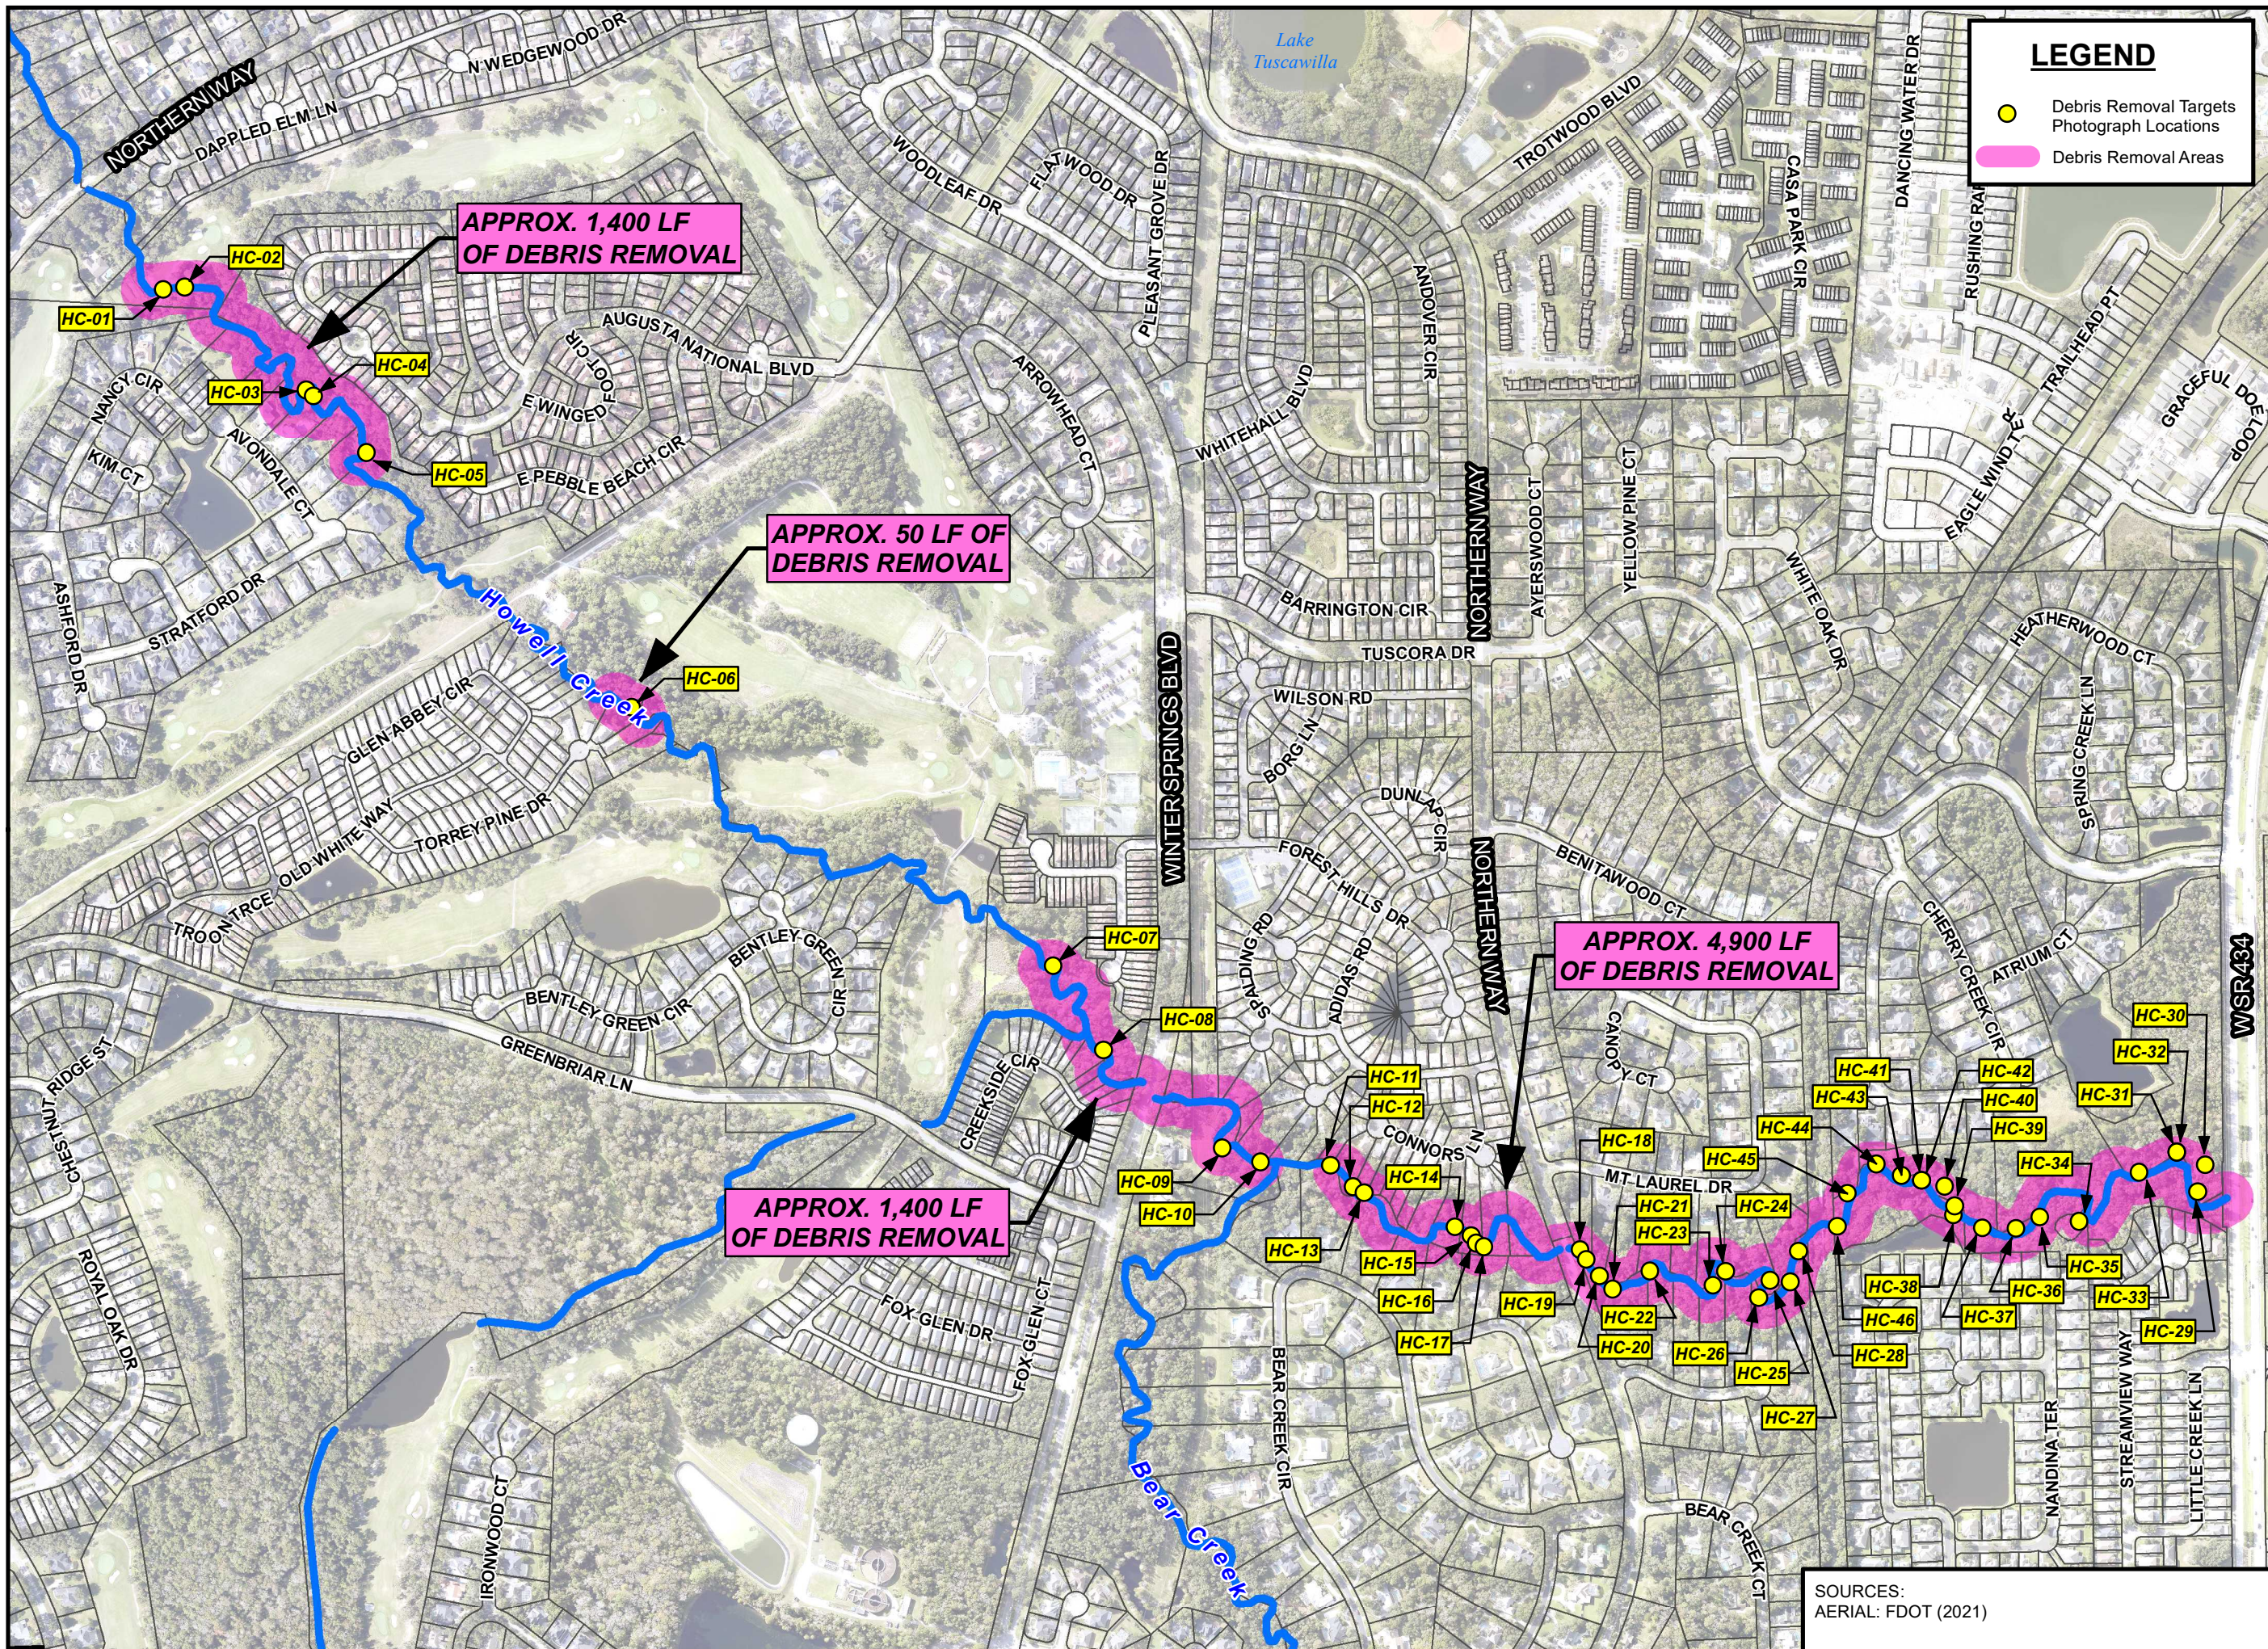

LEGEND

- Debris Removal Targets
- Photograph Locations
- Debris Removal Areas

SCALE: 1" = 600'

0 600

**DEBRIS REMOVAL
(HOWELL CREEK)**
WINTER SPRINGS, FLORIDA



Pegasus
ENGINEERING

301 WEST STATE ROAD 434, SUITE 309
WINTER SPRINGS, FL 32708
TEL: 407-992-9160 • FAX: 407-358-5155
WEB: WWW.PEGASUSENGINEERING.NET

JOB NO.: WSC-22005
DATE: 4/10/2023

FIGURE
4

SOURCES:
AERIAL: FDOT (2021)